


DRAWING REPRODUCED FROM ORIGINAL PLAN DATED 18/8/37. THIS PLAN IS PROVIDED AS A GUIDE ONLY, WHILST WE TRUST IT TO BE CORRECT WE CANNOT GUARANTEE ITS ACCURACY.

- LEGEND
- 10 ROOM IDENTIFICATION
 - 1 ENTRY
 - 2 LIVING / DINING ROOM
 - 3 KITCHEN
 - 4 BATHROOM
 - 5 BEDROOM
 - 6 BED SITTING ROOM
 - 12 UNIT IDENTIFICATION

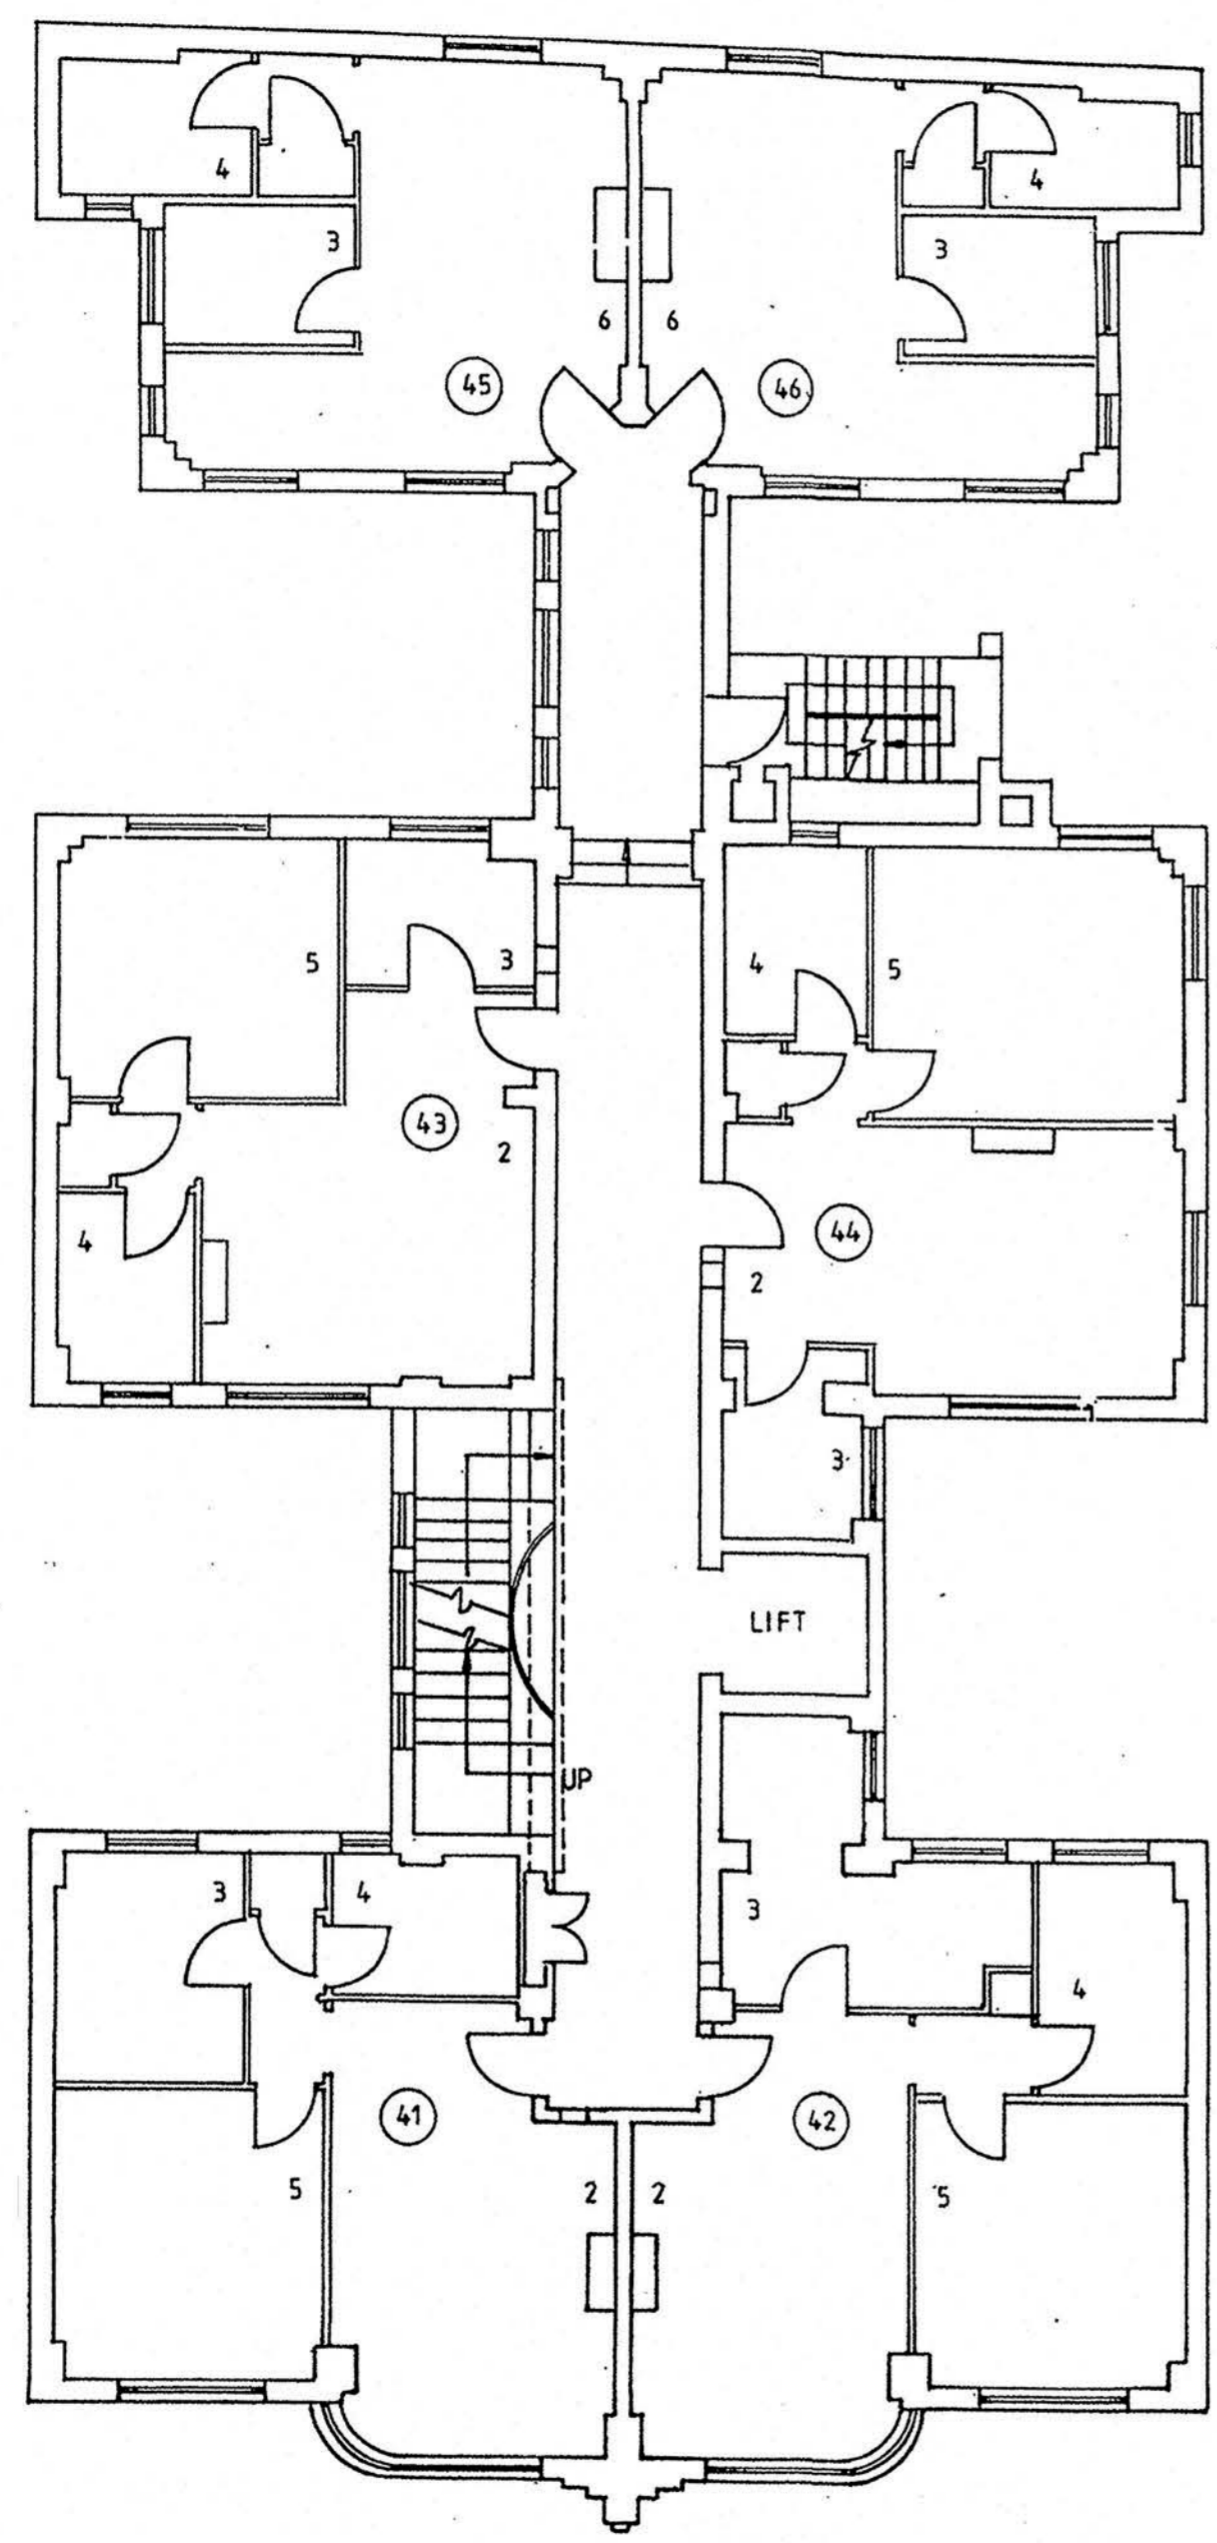

FOURTH FLOOR

P1	FOR CLIENT APPROVAL	VR		
Iss	Issued to/Amendment	By	Ckd	Date
DRAWING AMENDMENTS CONFORM TO LS QP412				
Lincolne Scott				
<small>Consultants Lincolne Scott Australia Pty Ltd ACN 005 113 468 83 Alexander Street PO Box 737 Cross Street New South Wales 2065 Australia Email: lsydney@ozemail.com.au Facsimile 02 9906 3600 Telephone 02 9906 3166</small>				
Date	28 / 6 / 96	Checked		
Drawn	V. R.	Approved		
Scale	1:100	Sheet Size	A2	
File Path MANUAL				
Interior Designer STEPHEN ROLLINS INTERIOR DESIGN 66 MULLINS STREET BALMAIN 2041				
Project				
MONT CLAIR 347 LIVERPOOL ST DARLINGHURST				
Title				
FOURTH FLOOR FIRE SAFETY UPGRADE				
Drawing No.		Amendment		
21985		P1		