


DRAWING REPRODUCED FROM ORIGINAL PLAN DATED 18/8/37. THIS PLAN IS PROVIDED AS A GUIDE ONLY, WHILST WE TRUST IT TO BE CORRECT WE CANNOT GUARANTEE ITS ACCURACY.

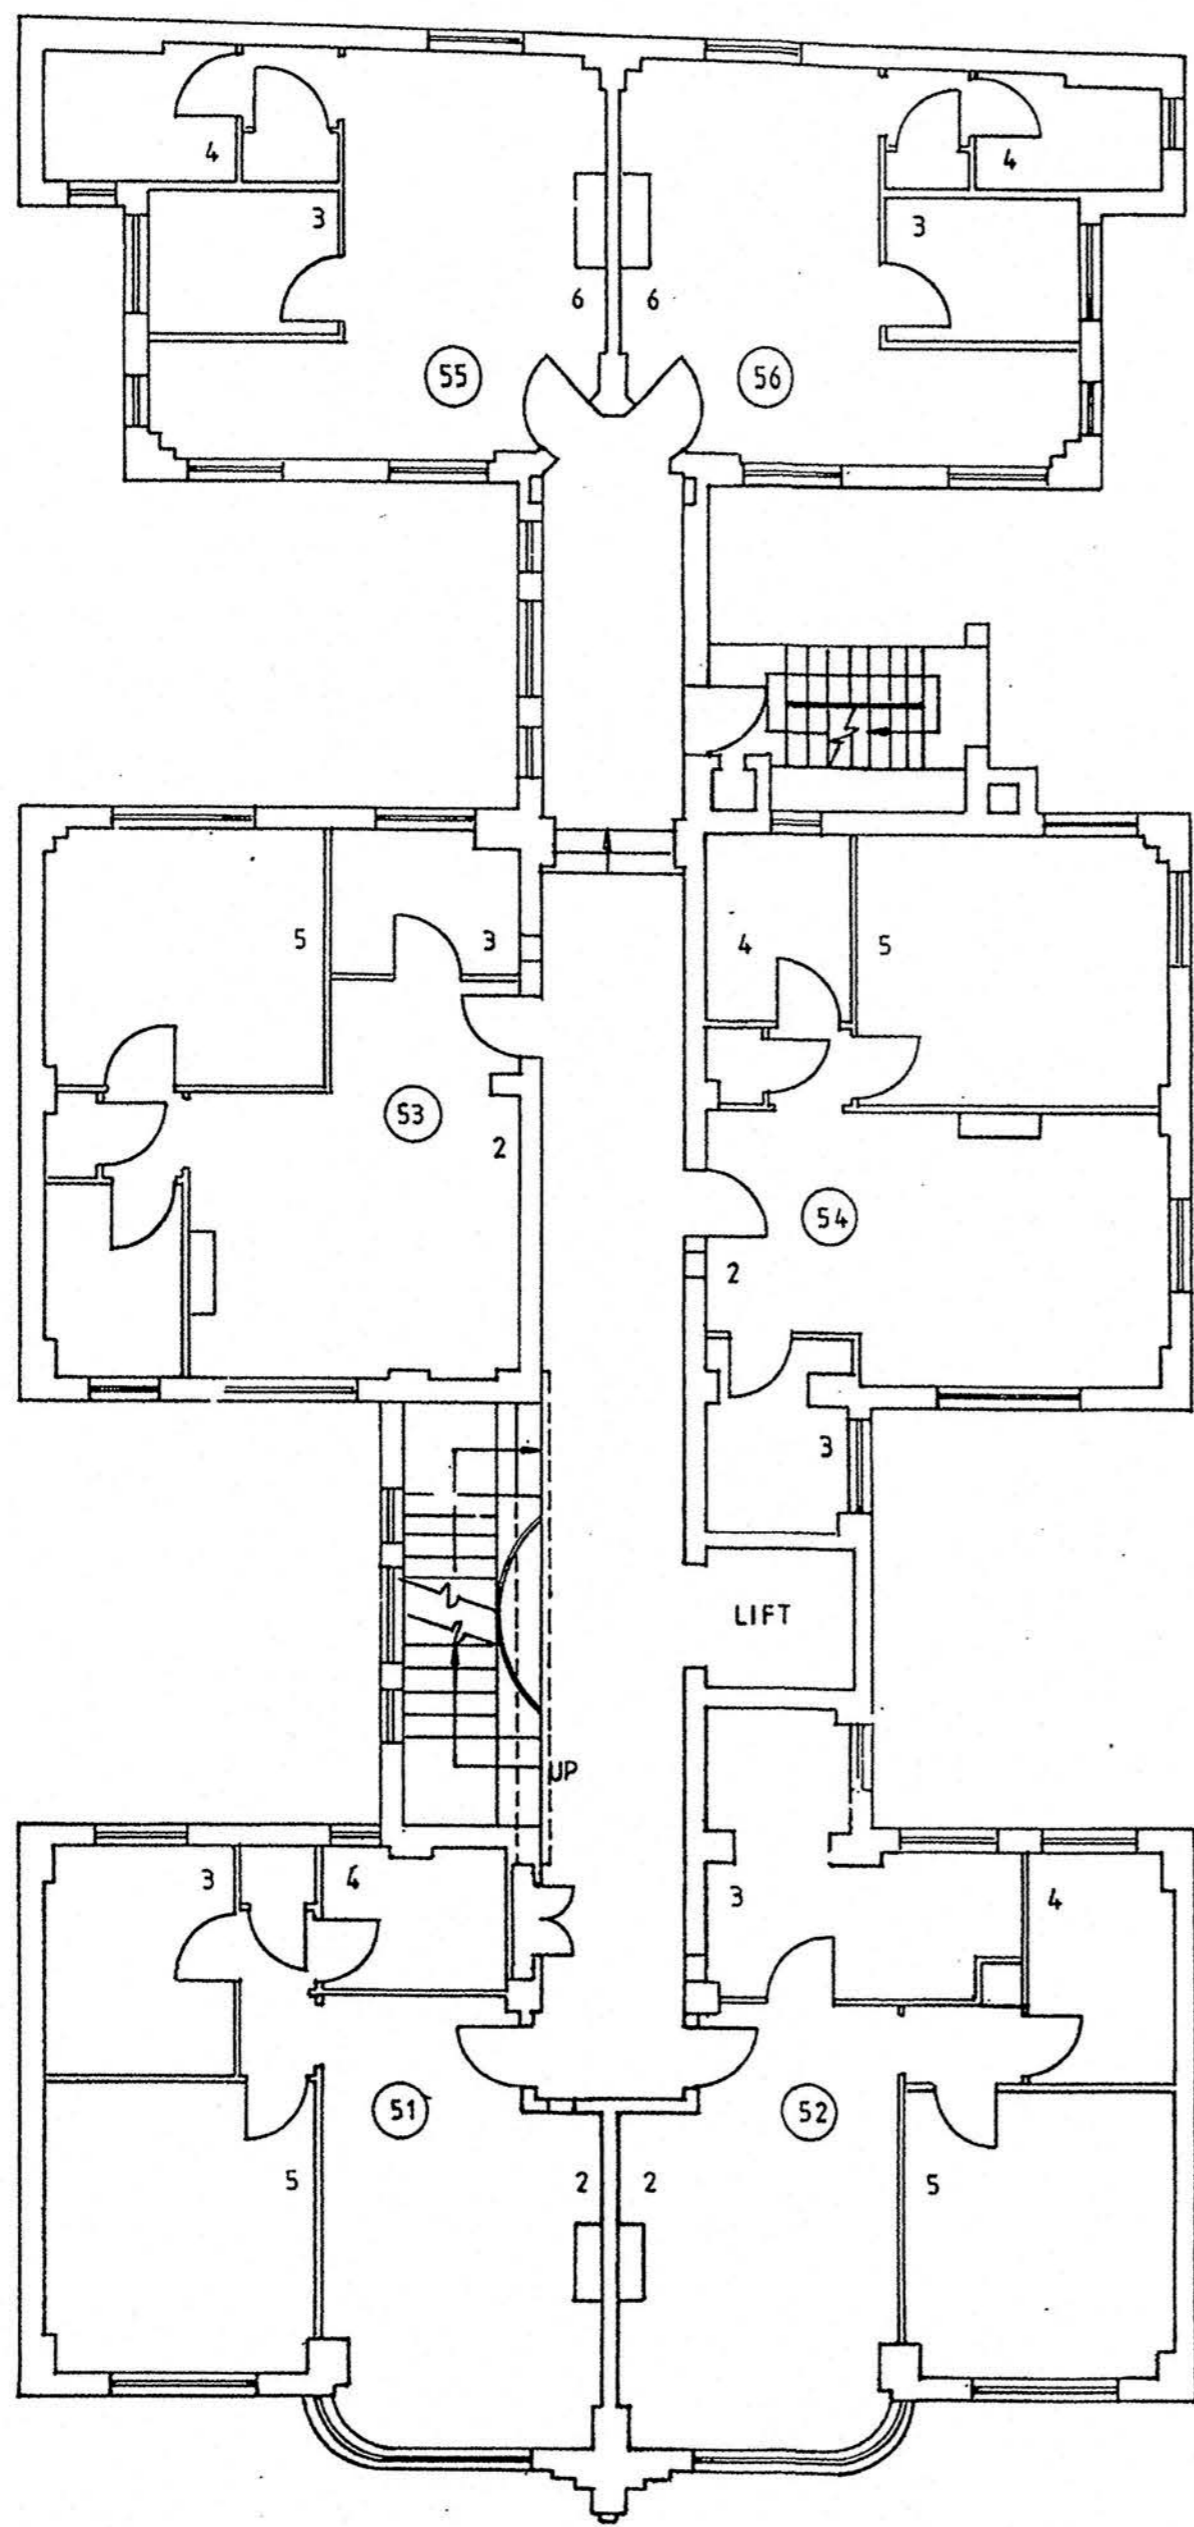

FIFTH FLOOR

- LEGEND
- 10 ROOM IDENTIFICATION
 - 1 ENTRY
 - 2 LIVING / DINING ROOM
 - 3 KITCHEN
 - 4 BATHROOM
 - 5 BEDROOM
 - 6 BED SITTING ROOM
 - 12 UNIT IDENTIFICATION

P1	FOR CLIENT APPROVAL	VR		
Iss	Issued to/Amendment	By	Ckd	Date

DRAWING AMENDMENTS CONFORM TO LS QP412

Lincolne Scott
 Consultants
 Lincolne Scott Australia Pty Ltd
 ACH 005 113 468
 83 Alexander Street
 PO Box 737 Cross Keys
 New South Wales 2065 Australia
 Email ls@sydney.ozemail.com.au
 Facsimile 02 9906 3680
 Telephone 02 9906 3166

Date	28/6/96	Checked	
Drawn	V.R.	Approved	
Scale	1:100	Sheet Size	A2

File Path MANUAL
 Interior Designer
STEPHEN ROLLINS INTERIOR DESIGN
 66 MULLINS STREET
 BALMAIN 2041

Project
MONT CLAIR
347 LIVERPOOL ST
DARLINGHURST

Title
FIFTH FLOOR
FIRE SAFETY UPGRADE

Drawing No.	Amendment
21985	P1