


SECTION THROUGH NORTHERN ROOF AREA (SCALE 1:50)

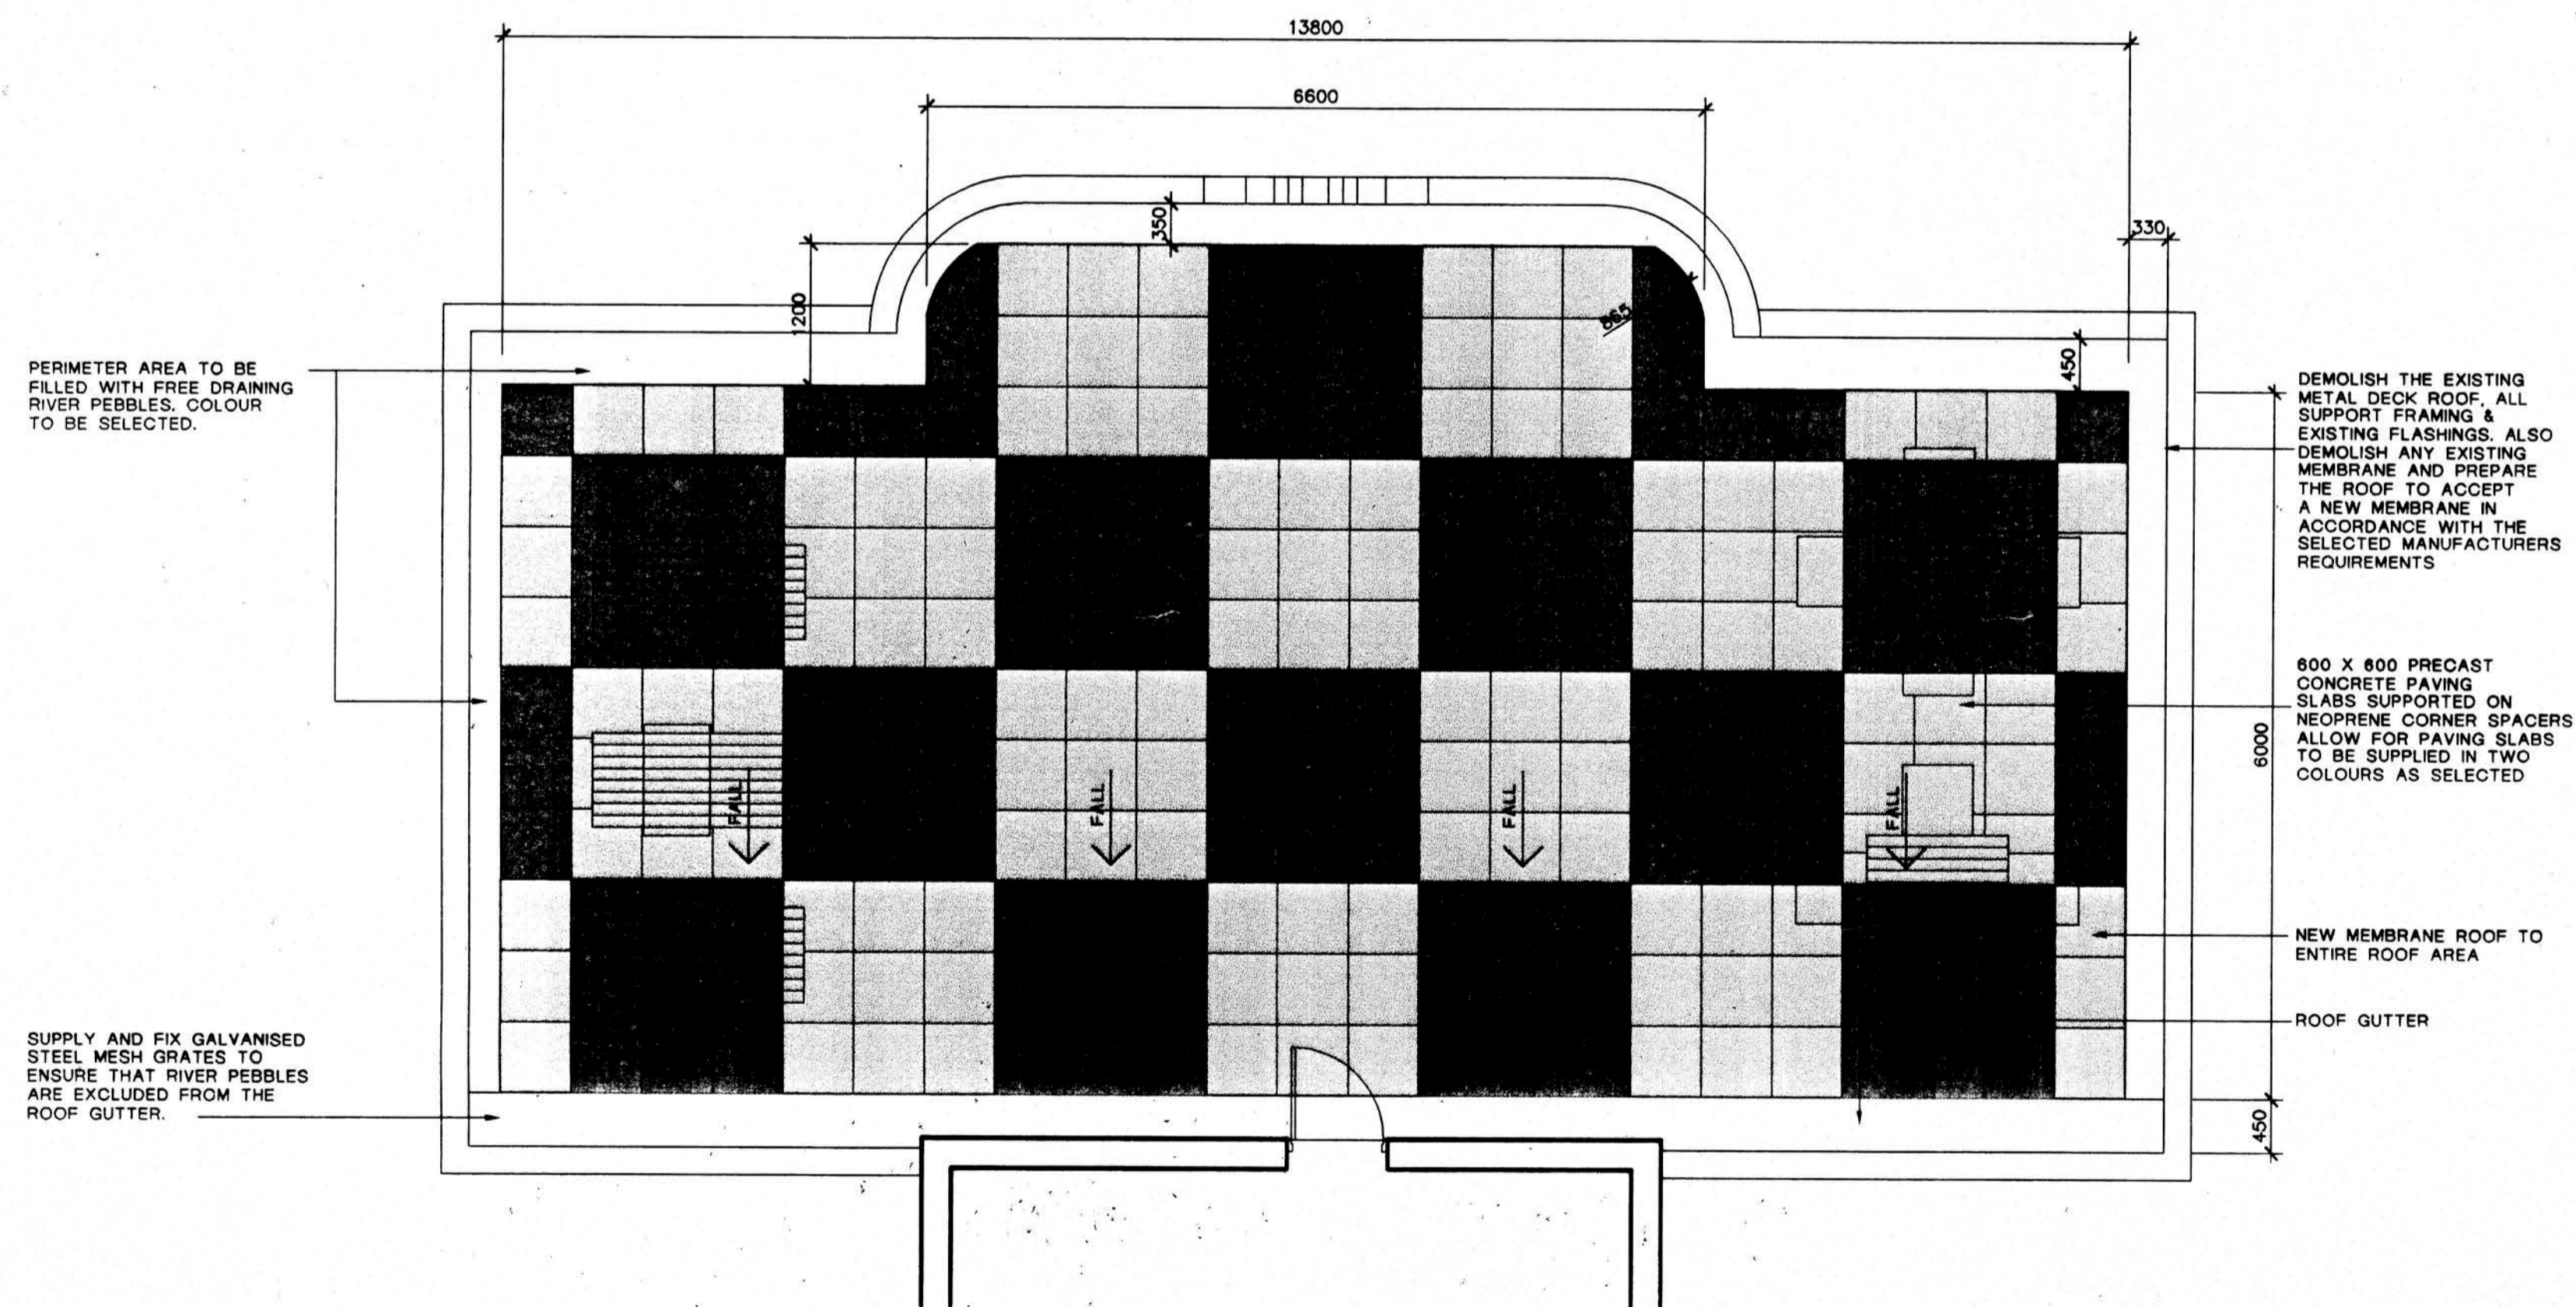

PLAN OF NORTHERN ROOF AREA (SCALE 1:50)

**MONT CLAIR HOME UNITS  
347 LIVERPOOL STREET,  
DARLINGHURST N.S.W. 2010.**

**REFURBISHMENT OF NORTHERN  
ROOF MEMBRANE, NEW PAVING  
AND HANDRAIL.**

MARCH, 1996